


PRELIMINARY DETAIL
NOT FOR FINAL CONSTRUCTION

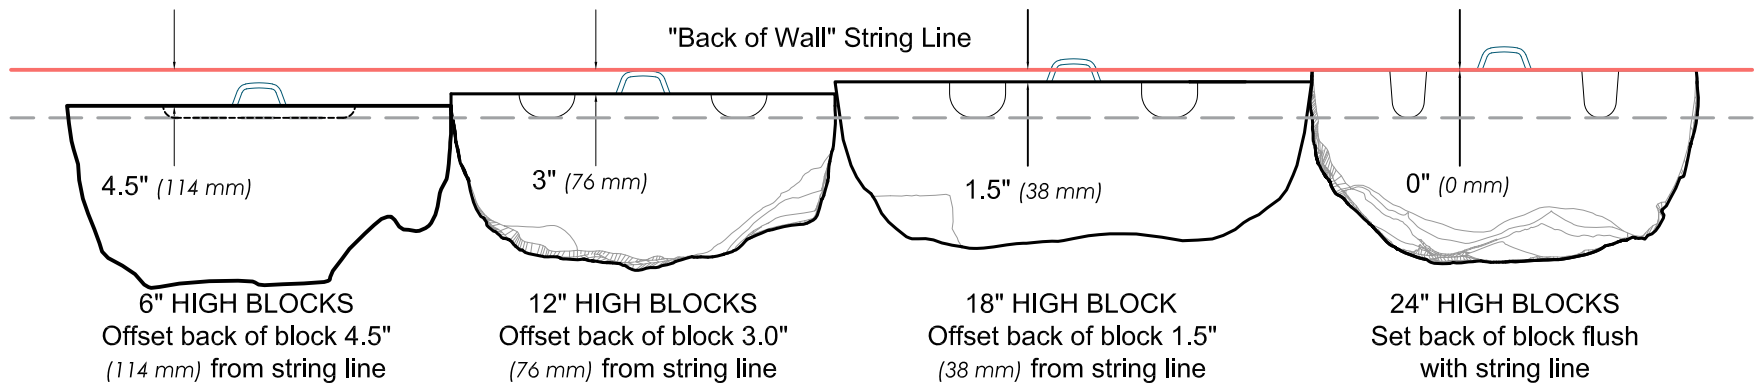

OUTCROPPING OFFSET BY HEIGHT ILLUSTRATION
(NO SCALE)

DRAWN BY: BOB/CARISSA

TITLE:

APPROVED BY:

OUTCROPPING PARAWEB STRAP CONNECTION

DATE: 1/17/2022

SHEET NO.: 1 OF 1

DRAWING TITLE: Outcropping Typical Details.dwg



05481 US 31 SOUTH, CHARLEVOIX, MI 49720
877-777-6558 • highformat.com